



GROUND FLOOR PLAN
Scale: 1:100


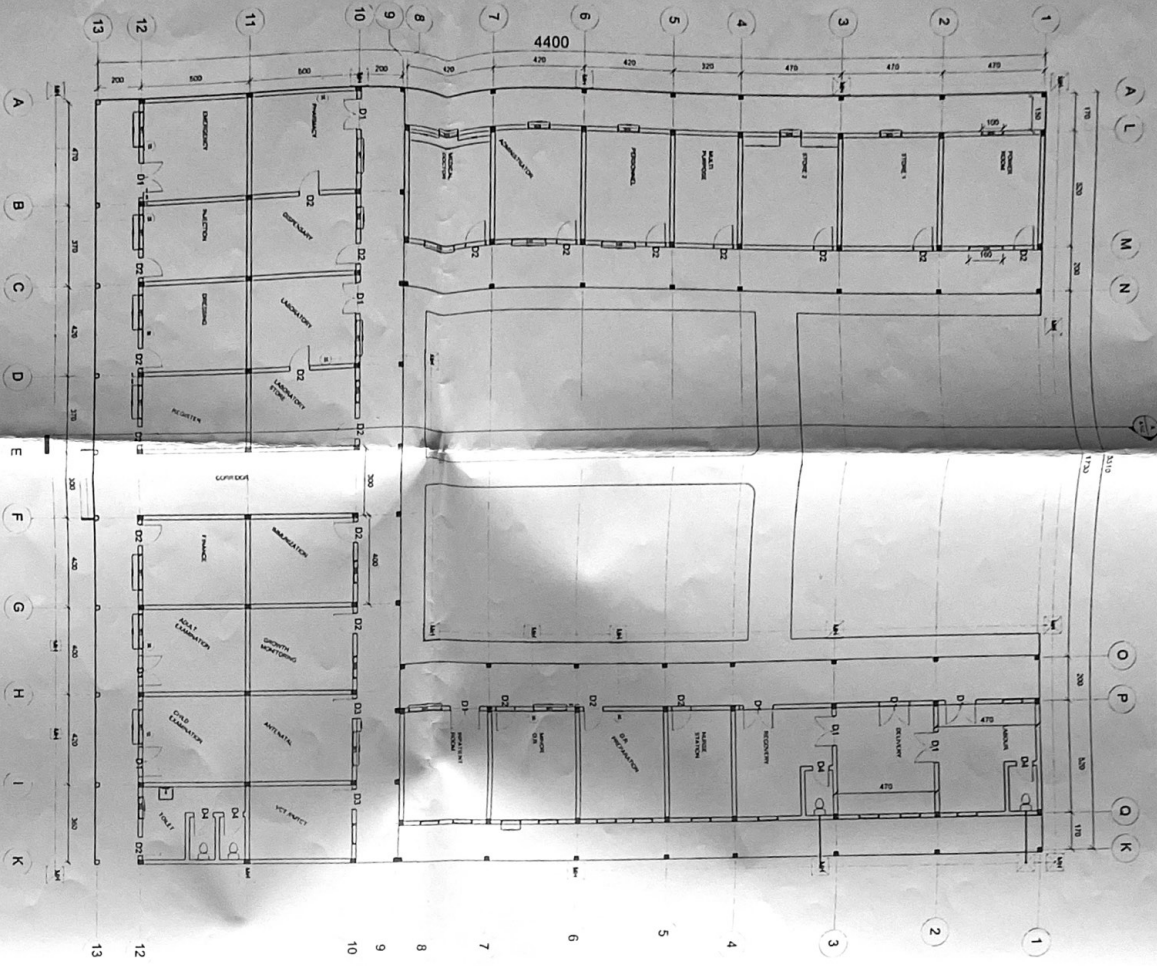


11

FRONT ELEVATION
Scale: 1:100

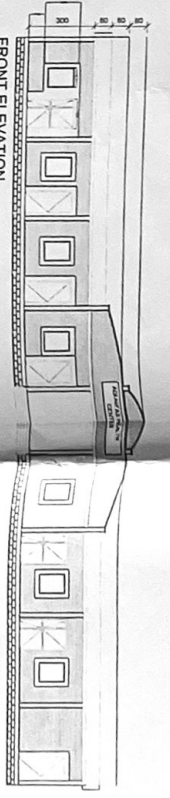

SECTION VIEW - A-A
Scale: 1:100

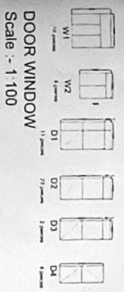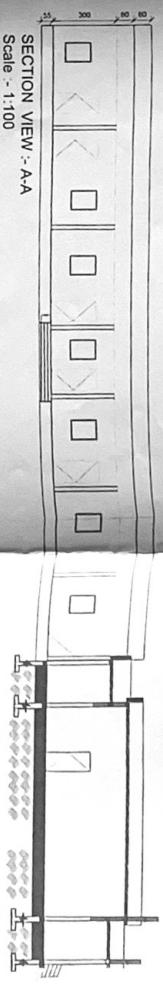

N.B.:- ALL DIMENSIONS ARE AS SHOWN

APPROVAL:

PROJECT: HEALTH CENTER

OWNER: MINISTRY OF HEALTH

LOCATION:

ZONE: _____ **PLOT:** _____ **PARCEL:** _____

TITLE: FLOOR PLAN, ELEVATION AND SECTION

DES BY: HOH ENGG DIVISION


CAD BY: HOH ENGG DIVISION

SCALE: AS SHOWN


DATE: JAN, 2026

CHECKED BY: _____

DRN NO.: 03/03

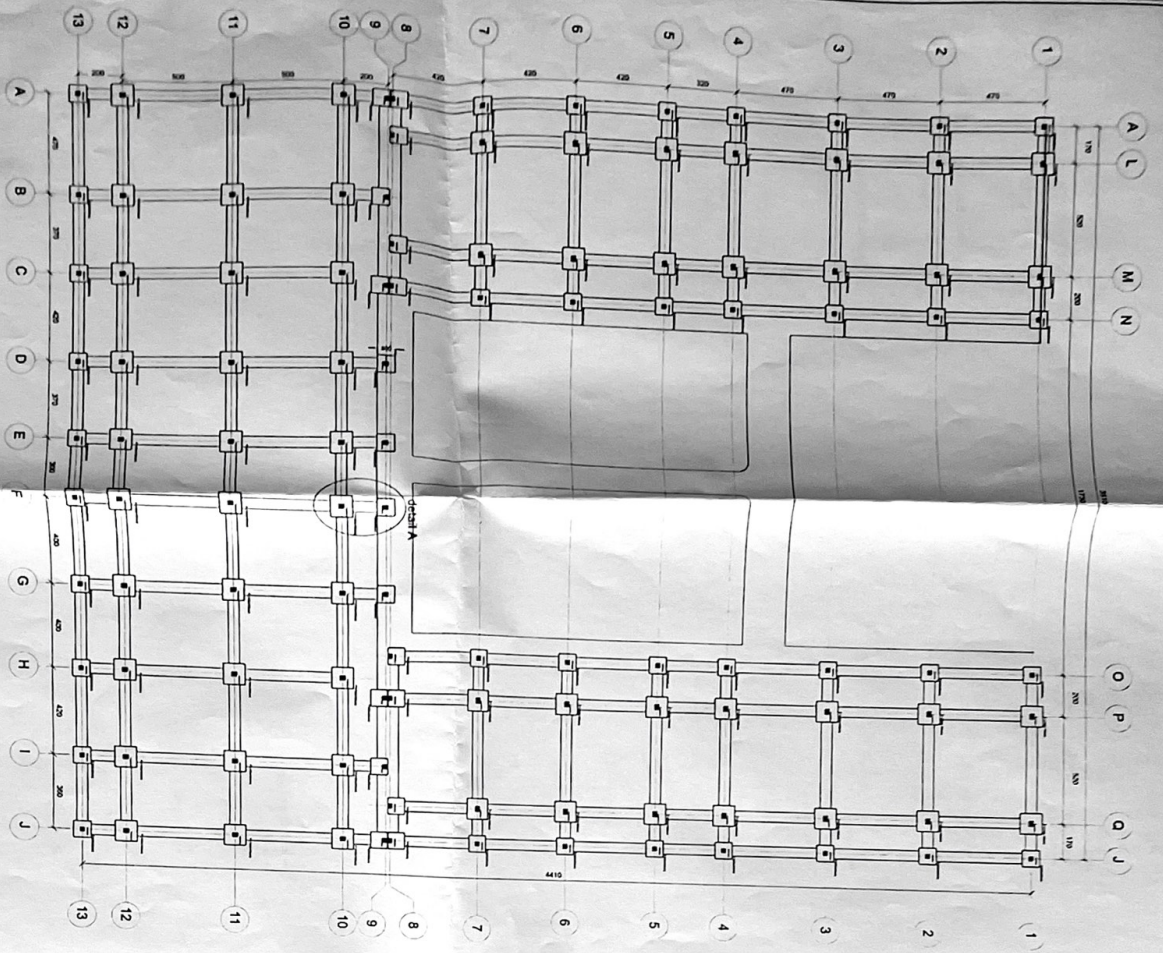


FOOTING LAYOUT
Scale 1:100

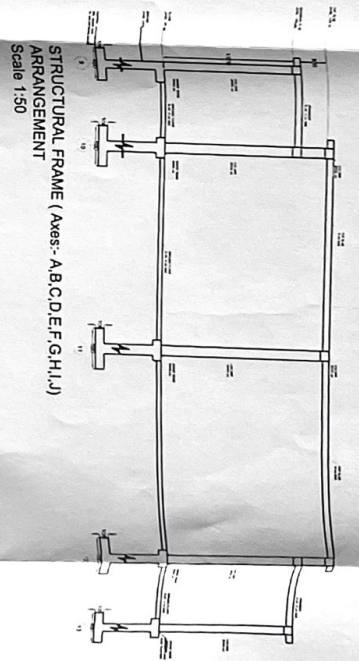

STRUCTURAL FRAME (Axes: A,B,C,D,E,F,G,H,I,J)
ARRANGEMENT
Scale 1:50




GRADE BEAM
AXES 9, 10, 11, 12, 13

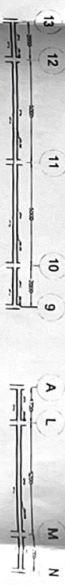

GRADE BEAM
AXES A, B, C, D, E, F, G, H, I, J



GRADE BEAM
AXES 1, 2, 3, 4, 5, 6, 7, 8

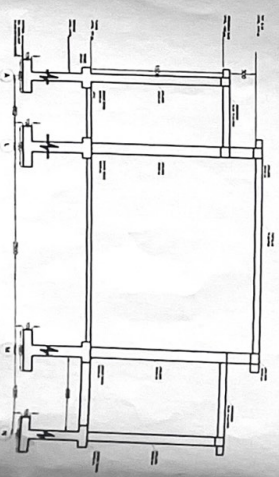

STRUCTURAL FRAME (Axes: 1, 2, 3, 4, 5, 6, 7, 8)
ARRANGEMENT
Scale 1:50

N.B.: ALL DIMENSIONS ARE AS SHOWN
APPROVAL:


PROJECT: HEALTH CENTER
OWNER: MINISTRY OF HEALTH

LOCATION: _____ **ZONE:** _____ **PLOT:** _____ **PAGE:** _____


TITLE: FOOTING, FOUNDATION LAYOUT AND STRUCTURAL DETAILS
DES BY: MOH ENG'G DIVISION
CAD BY: MOH ENG'G DIVISION
CHECKED BY: _____

SCALE: AS SHOWN
DATE: JAN. 2026



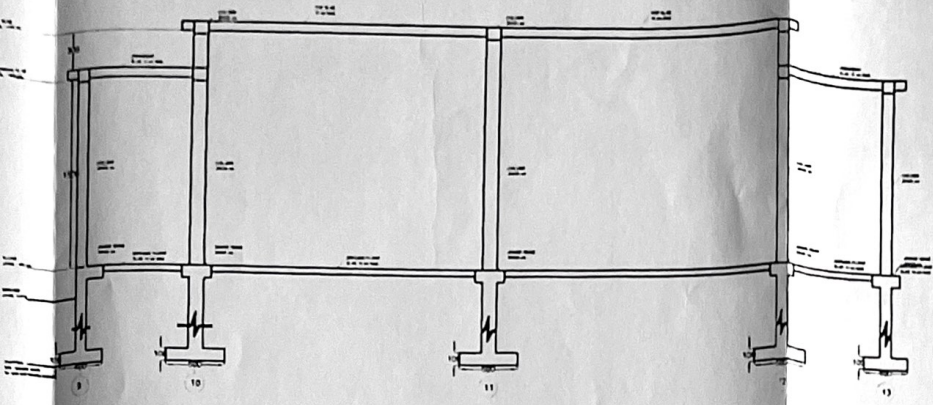


STRUCTURAL FRAME (Axes:- A,B,C,D,E,F,G,H,I,J)
ARRANGEMENT
Scale 1:50

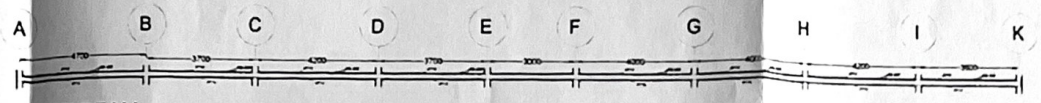

GRADE BEAM
AXES 9,10,11,12,13




GRADE BEAM
AXES A,B,C,D,E,F,G,H,I,J

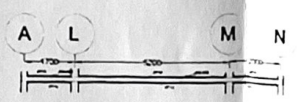


GRADE BEAM
AXES 1,2,3,4,5,6,7,8




GRADE BEAM
AXES 1,2,3,4,5,6,7,8

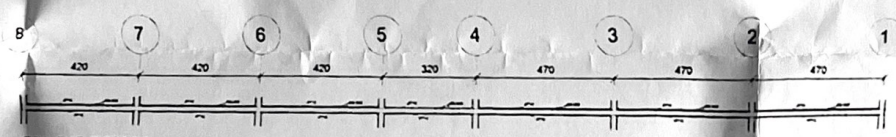


GRADE BEAM
AXES A,L,M,N,O,P,Q,J

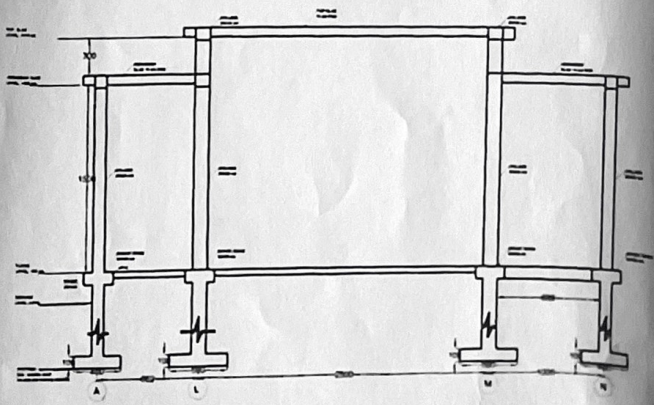


STRUCTURAL FRAME (Axes:- 1,2,3,4,5,6,7,8.)
ARRANGEMENT
Scale 1:50


N.B :- ALL DIMENSIONS ARE -- AS SHOWN	
APPROVAL:	
PROJECT: HEALTH CENTER	
OWNER: MINISTRY OF HEALTH	
LOCATION:	
ZONE: _____ PLOT: _____ PARCEL: _____	
TITLE: FOOTING , FOUNDATION LAYOUT AND STRUCTURAL DETAILS	
DRN NO. 02/03	
DES BY: MOH ENG'G DIVISION	CHECKED BY: 
CAD BY: MOH ENG'G DIVISION	
SCALE: AS SHOWN	
DATE: JAN ,2026	

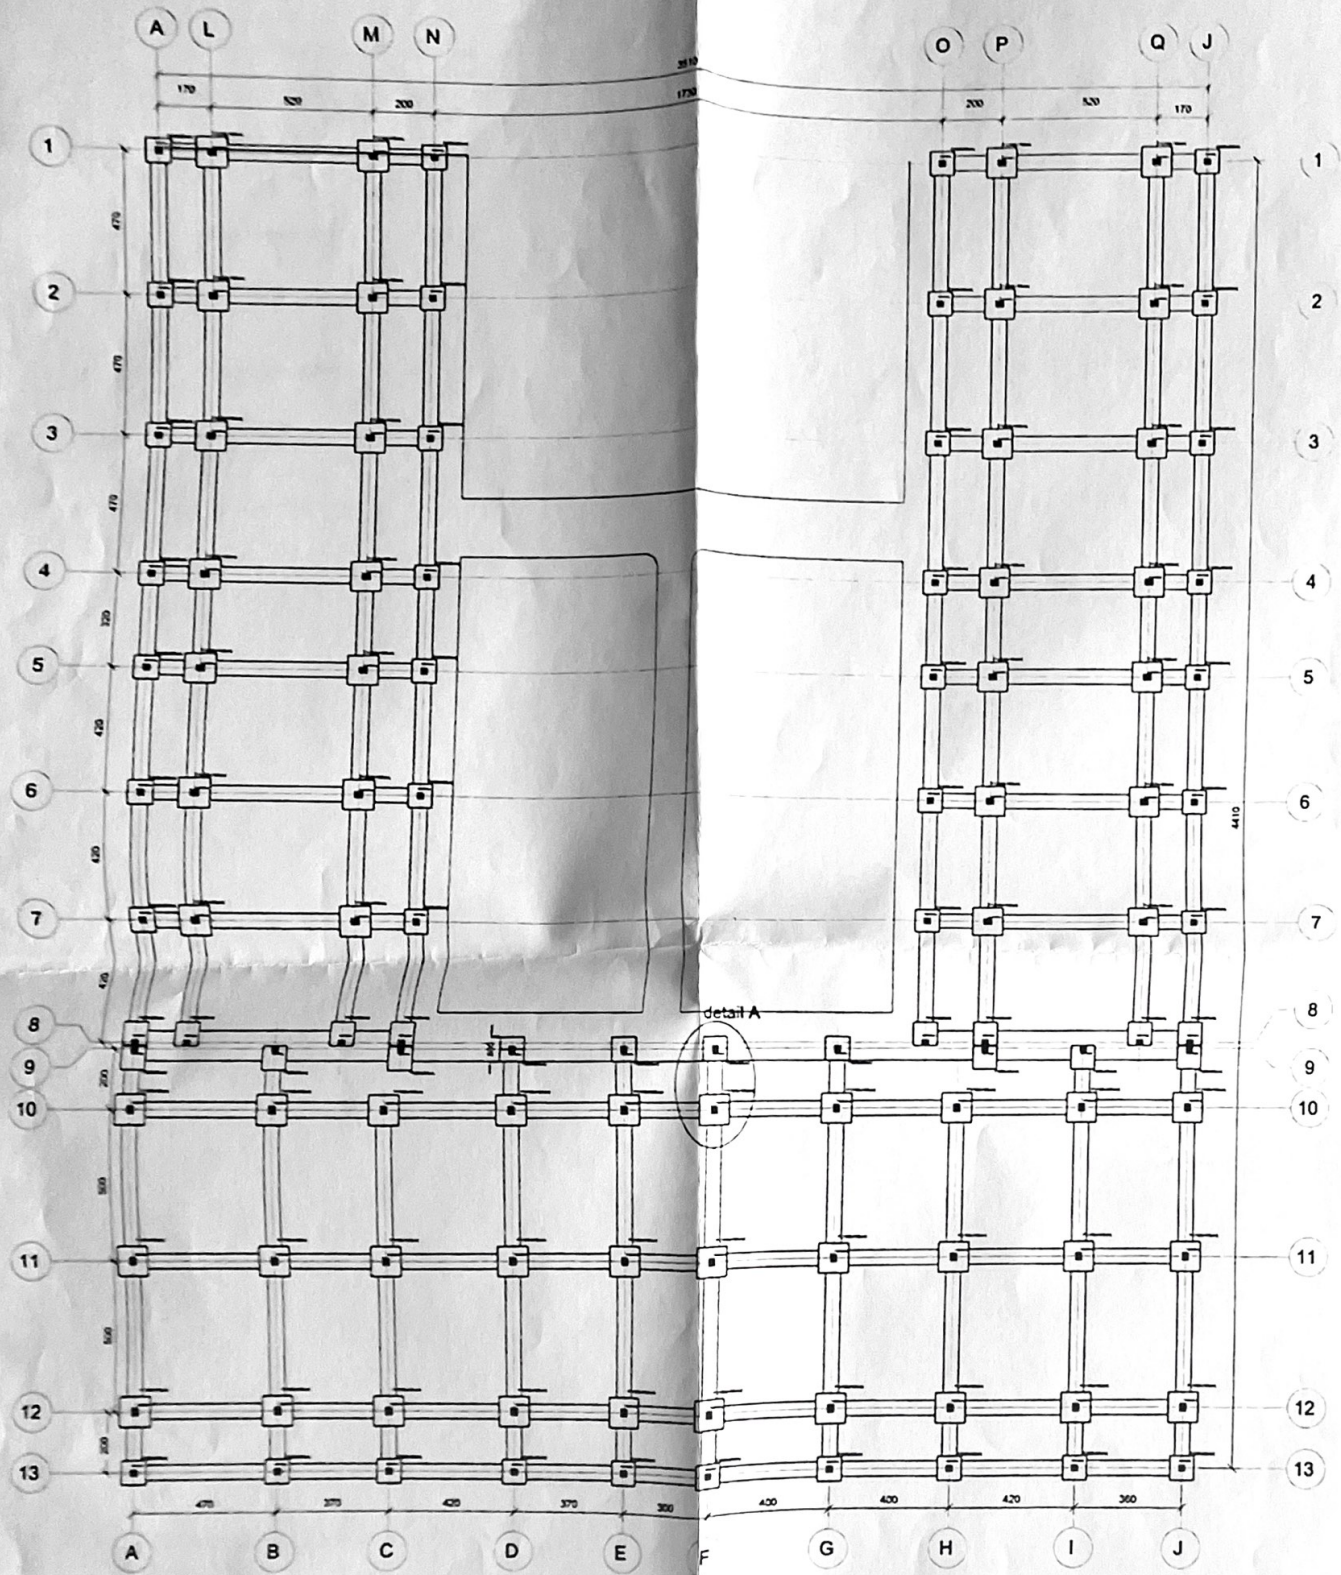


FOOTING LAYOUT
Scale 1:100

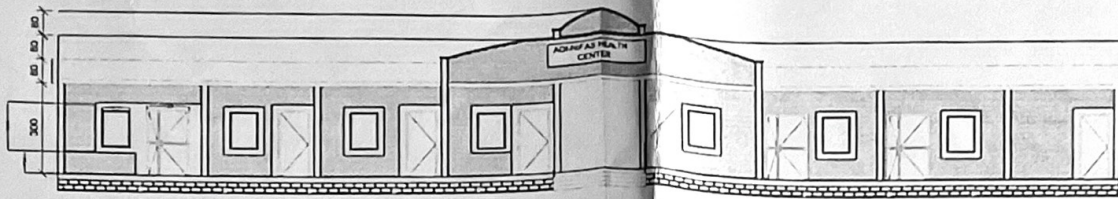


FRONT ELEVATION
Scale :- 1:100

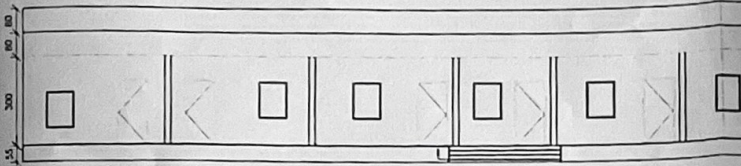


SECTION VIEW :- A-A
Scale :- 1:100

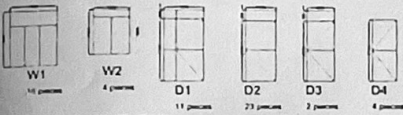

DOOR WINDOW
Scale :- 1:100

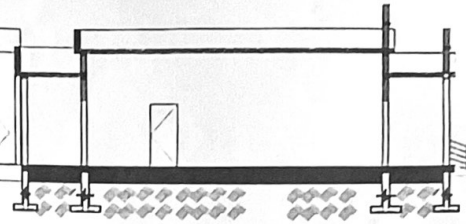


N.B :-		ALL DIMENSIONS ARE :- AS SHOWN
APPROVAL:		
PROJECT:		HEALTH CENTER
OWNER:		MINISTRY OF HEALTH
LOCATION:		
ZONE: _____		PLOT: _____ PARCEL: _____
TITLE: FLOOR PLAN , ELEVATION AND SECTION		DRN NO. 03/03
DES BY: MOH ENG'G DIVISION	CHECKED BY:	
CAD BY: MOH ENG'G DIVISION		
SCALE: AS SHOWN		
DATE: JAN ,2026		

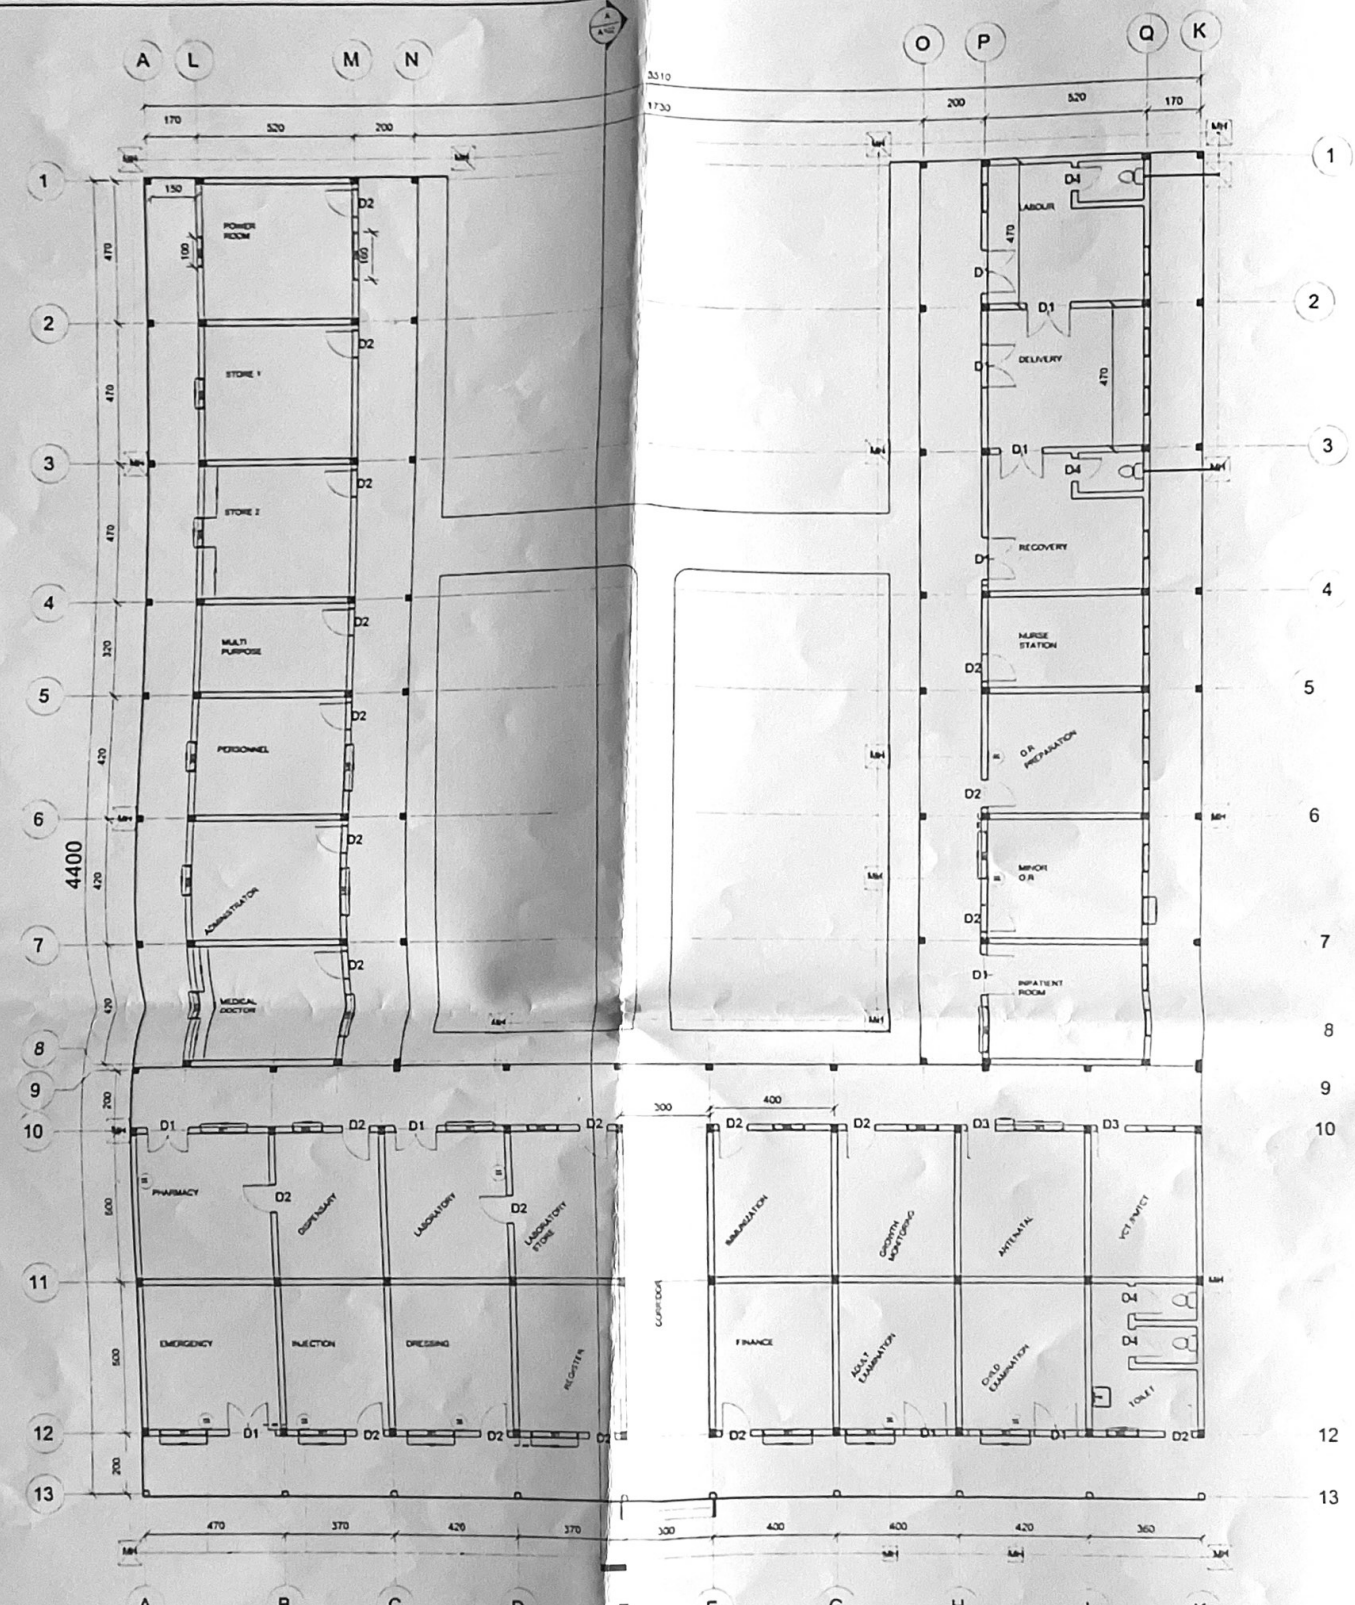


GROUND FLOOR PLAN
Scale 1:100

SITE LAYOUT
Scale 1:100

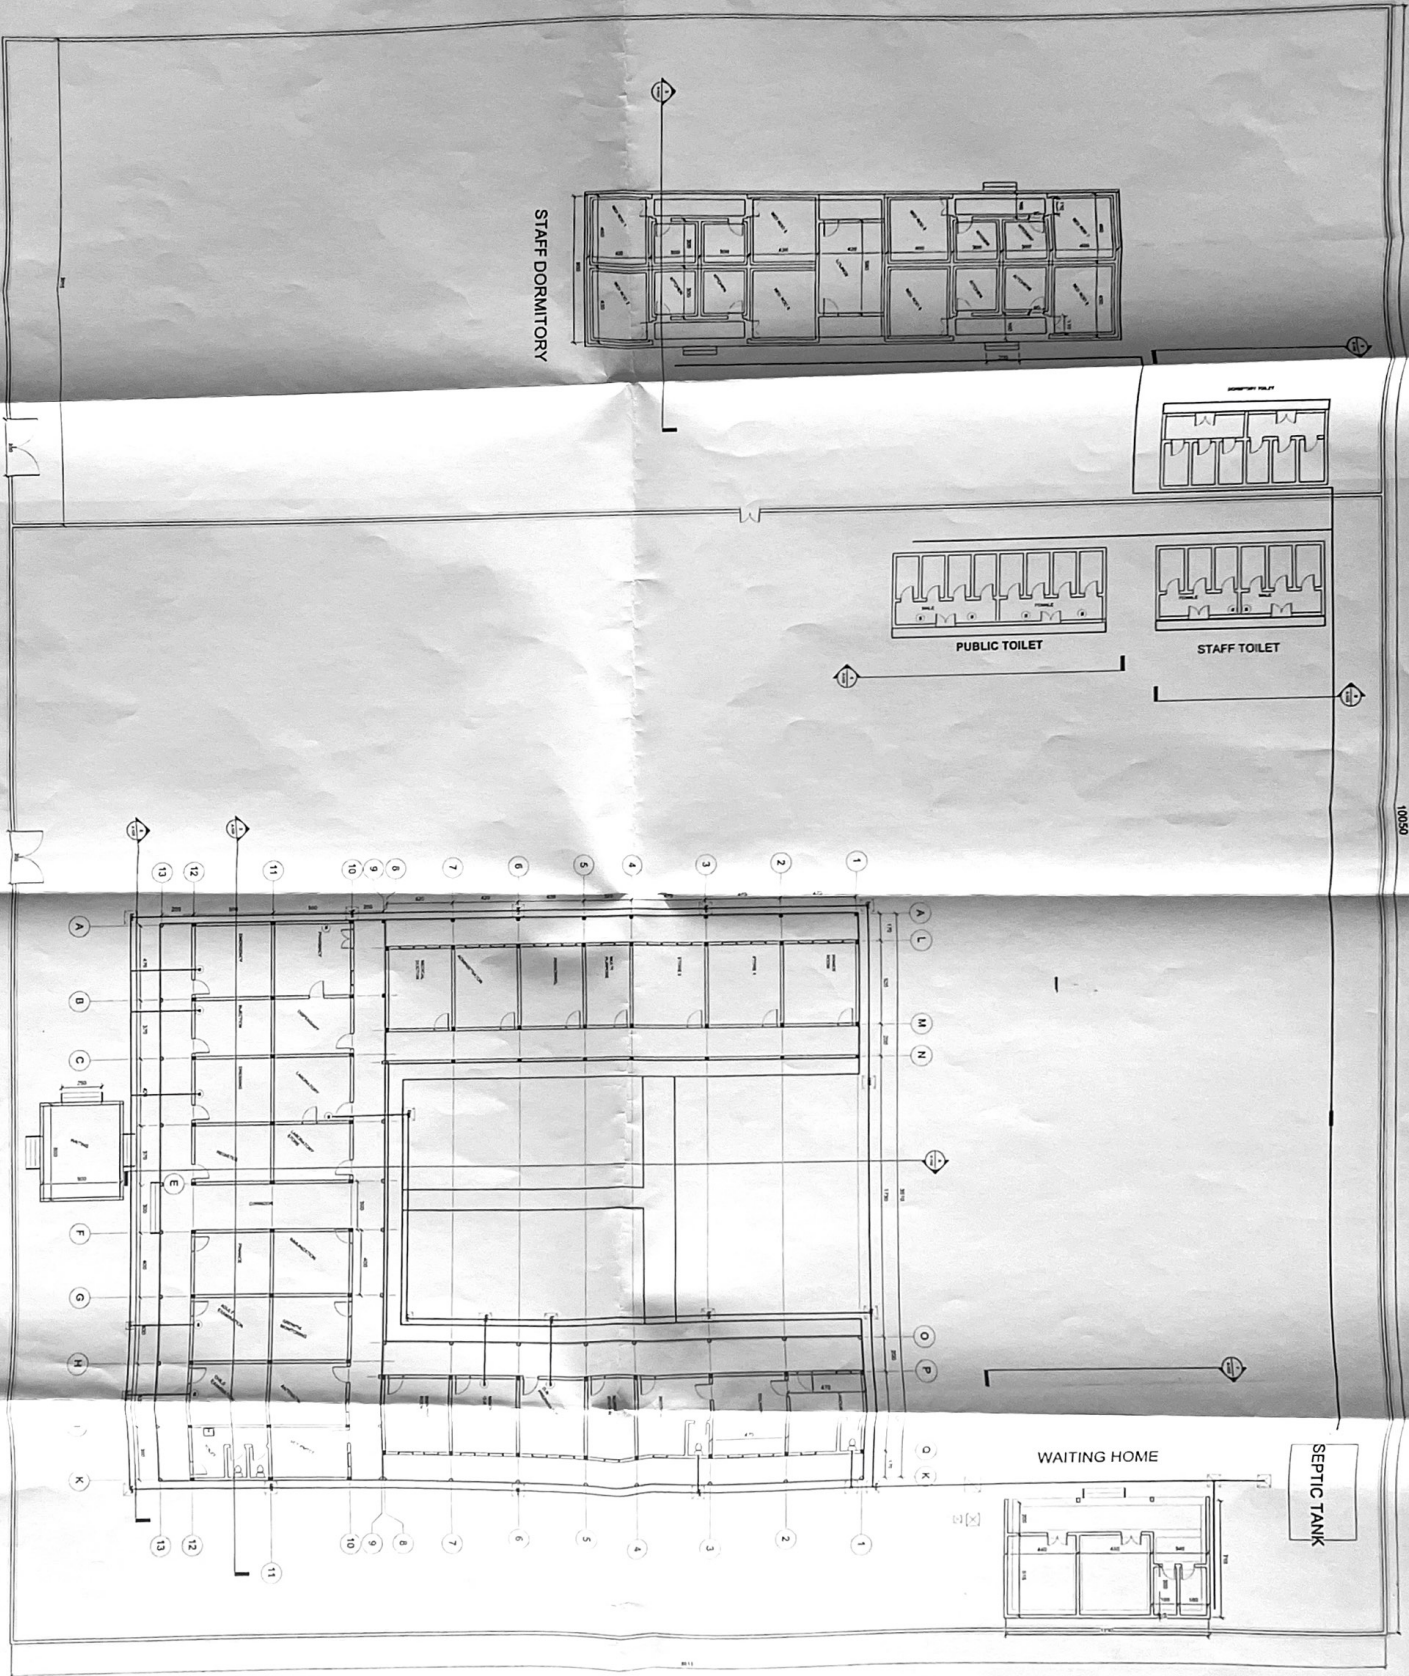

10090



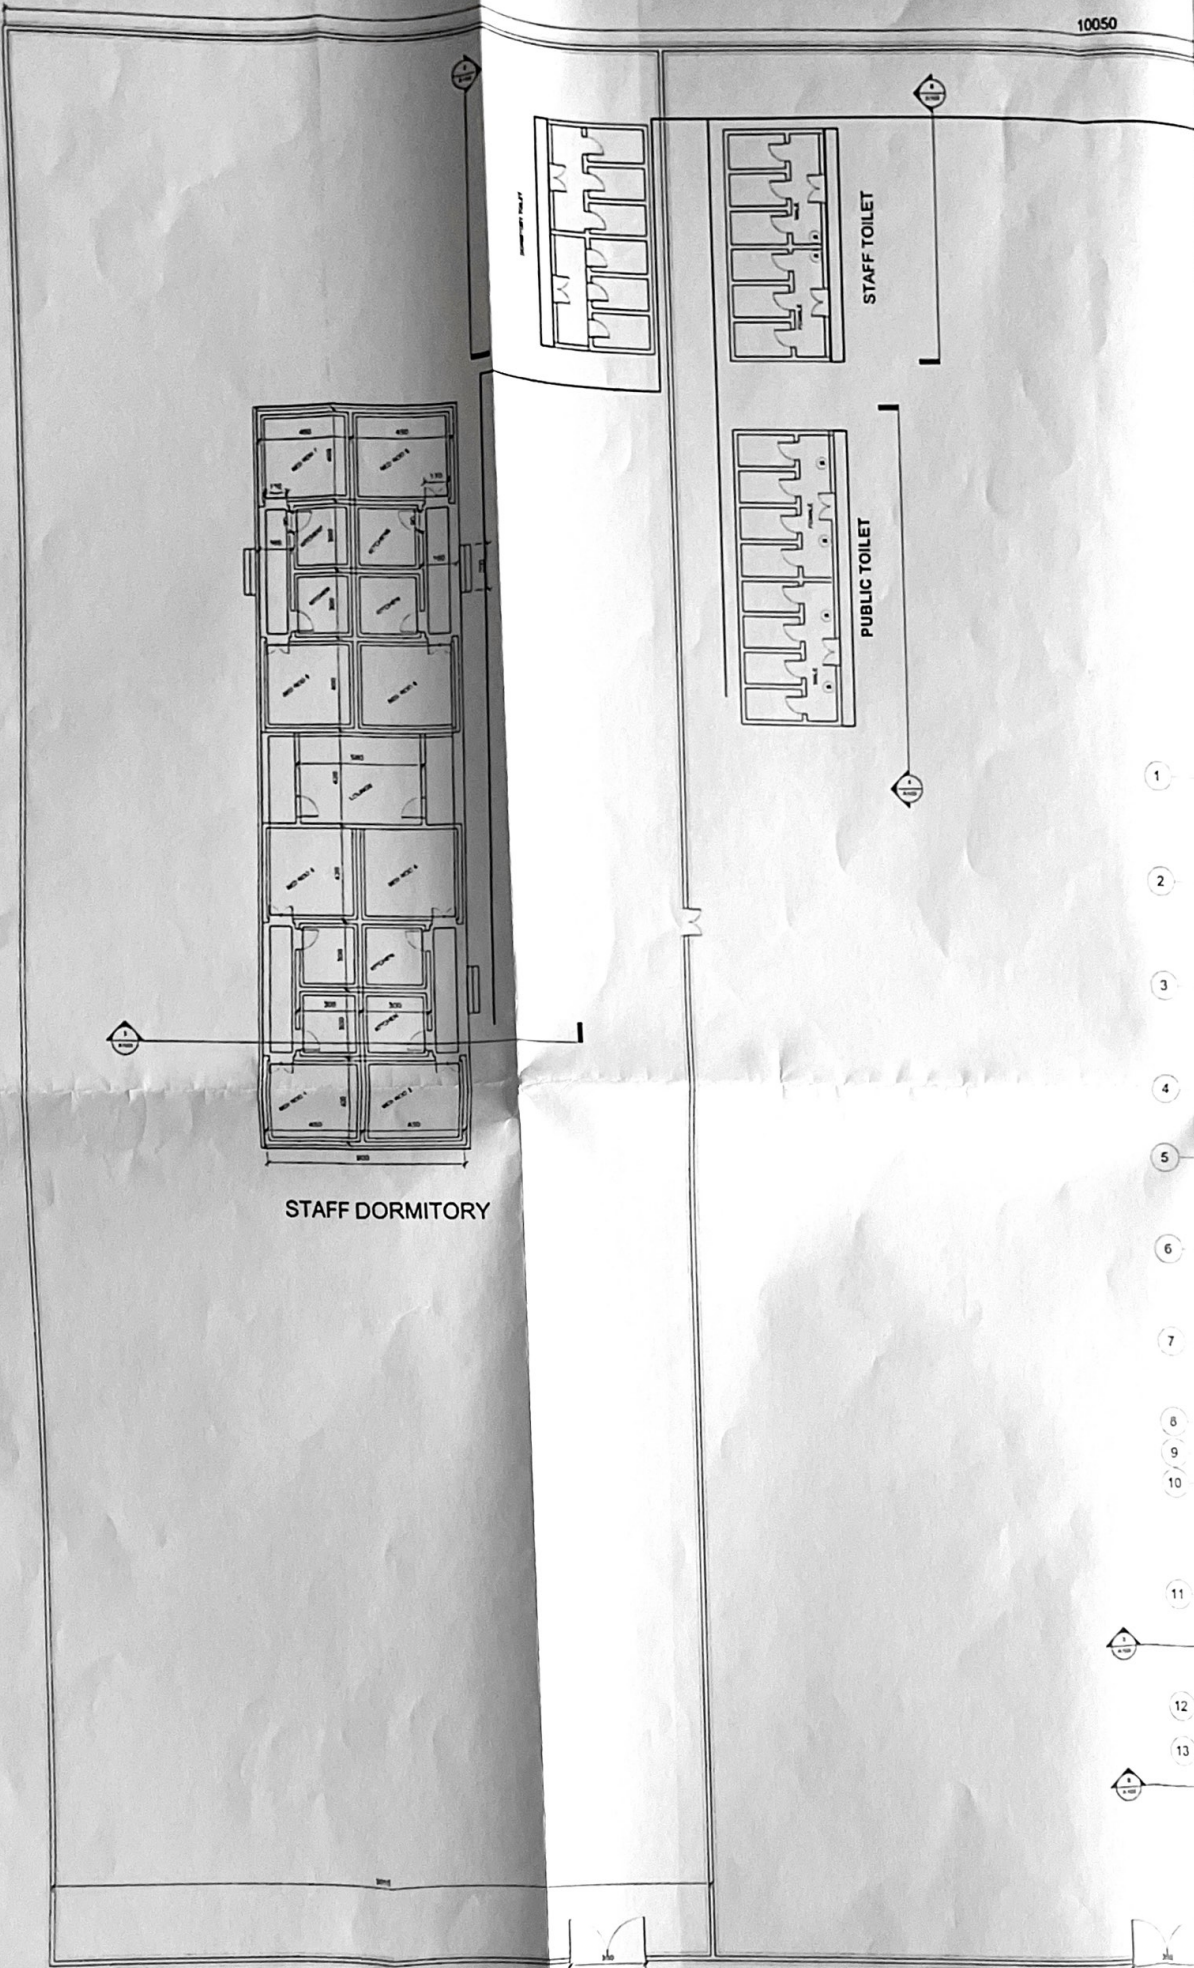

STAFF DORMITORY

STAFF TOILET

PUBLIC TOILET

SITE LAYOUT
Scale 1:100